



LACKEY PARK

BUILDING VOLUMES:
 COURT HALL = 26,029m³
 ENTRY, ADMIN + MEZZ = 7,818m³
 BLEACHER STORE = 498m³
 STORE 1-7 = 900m³

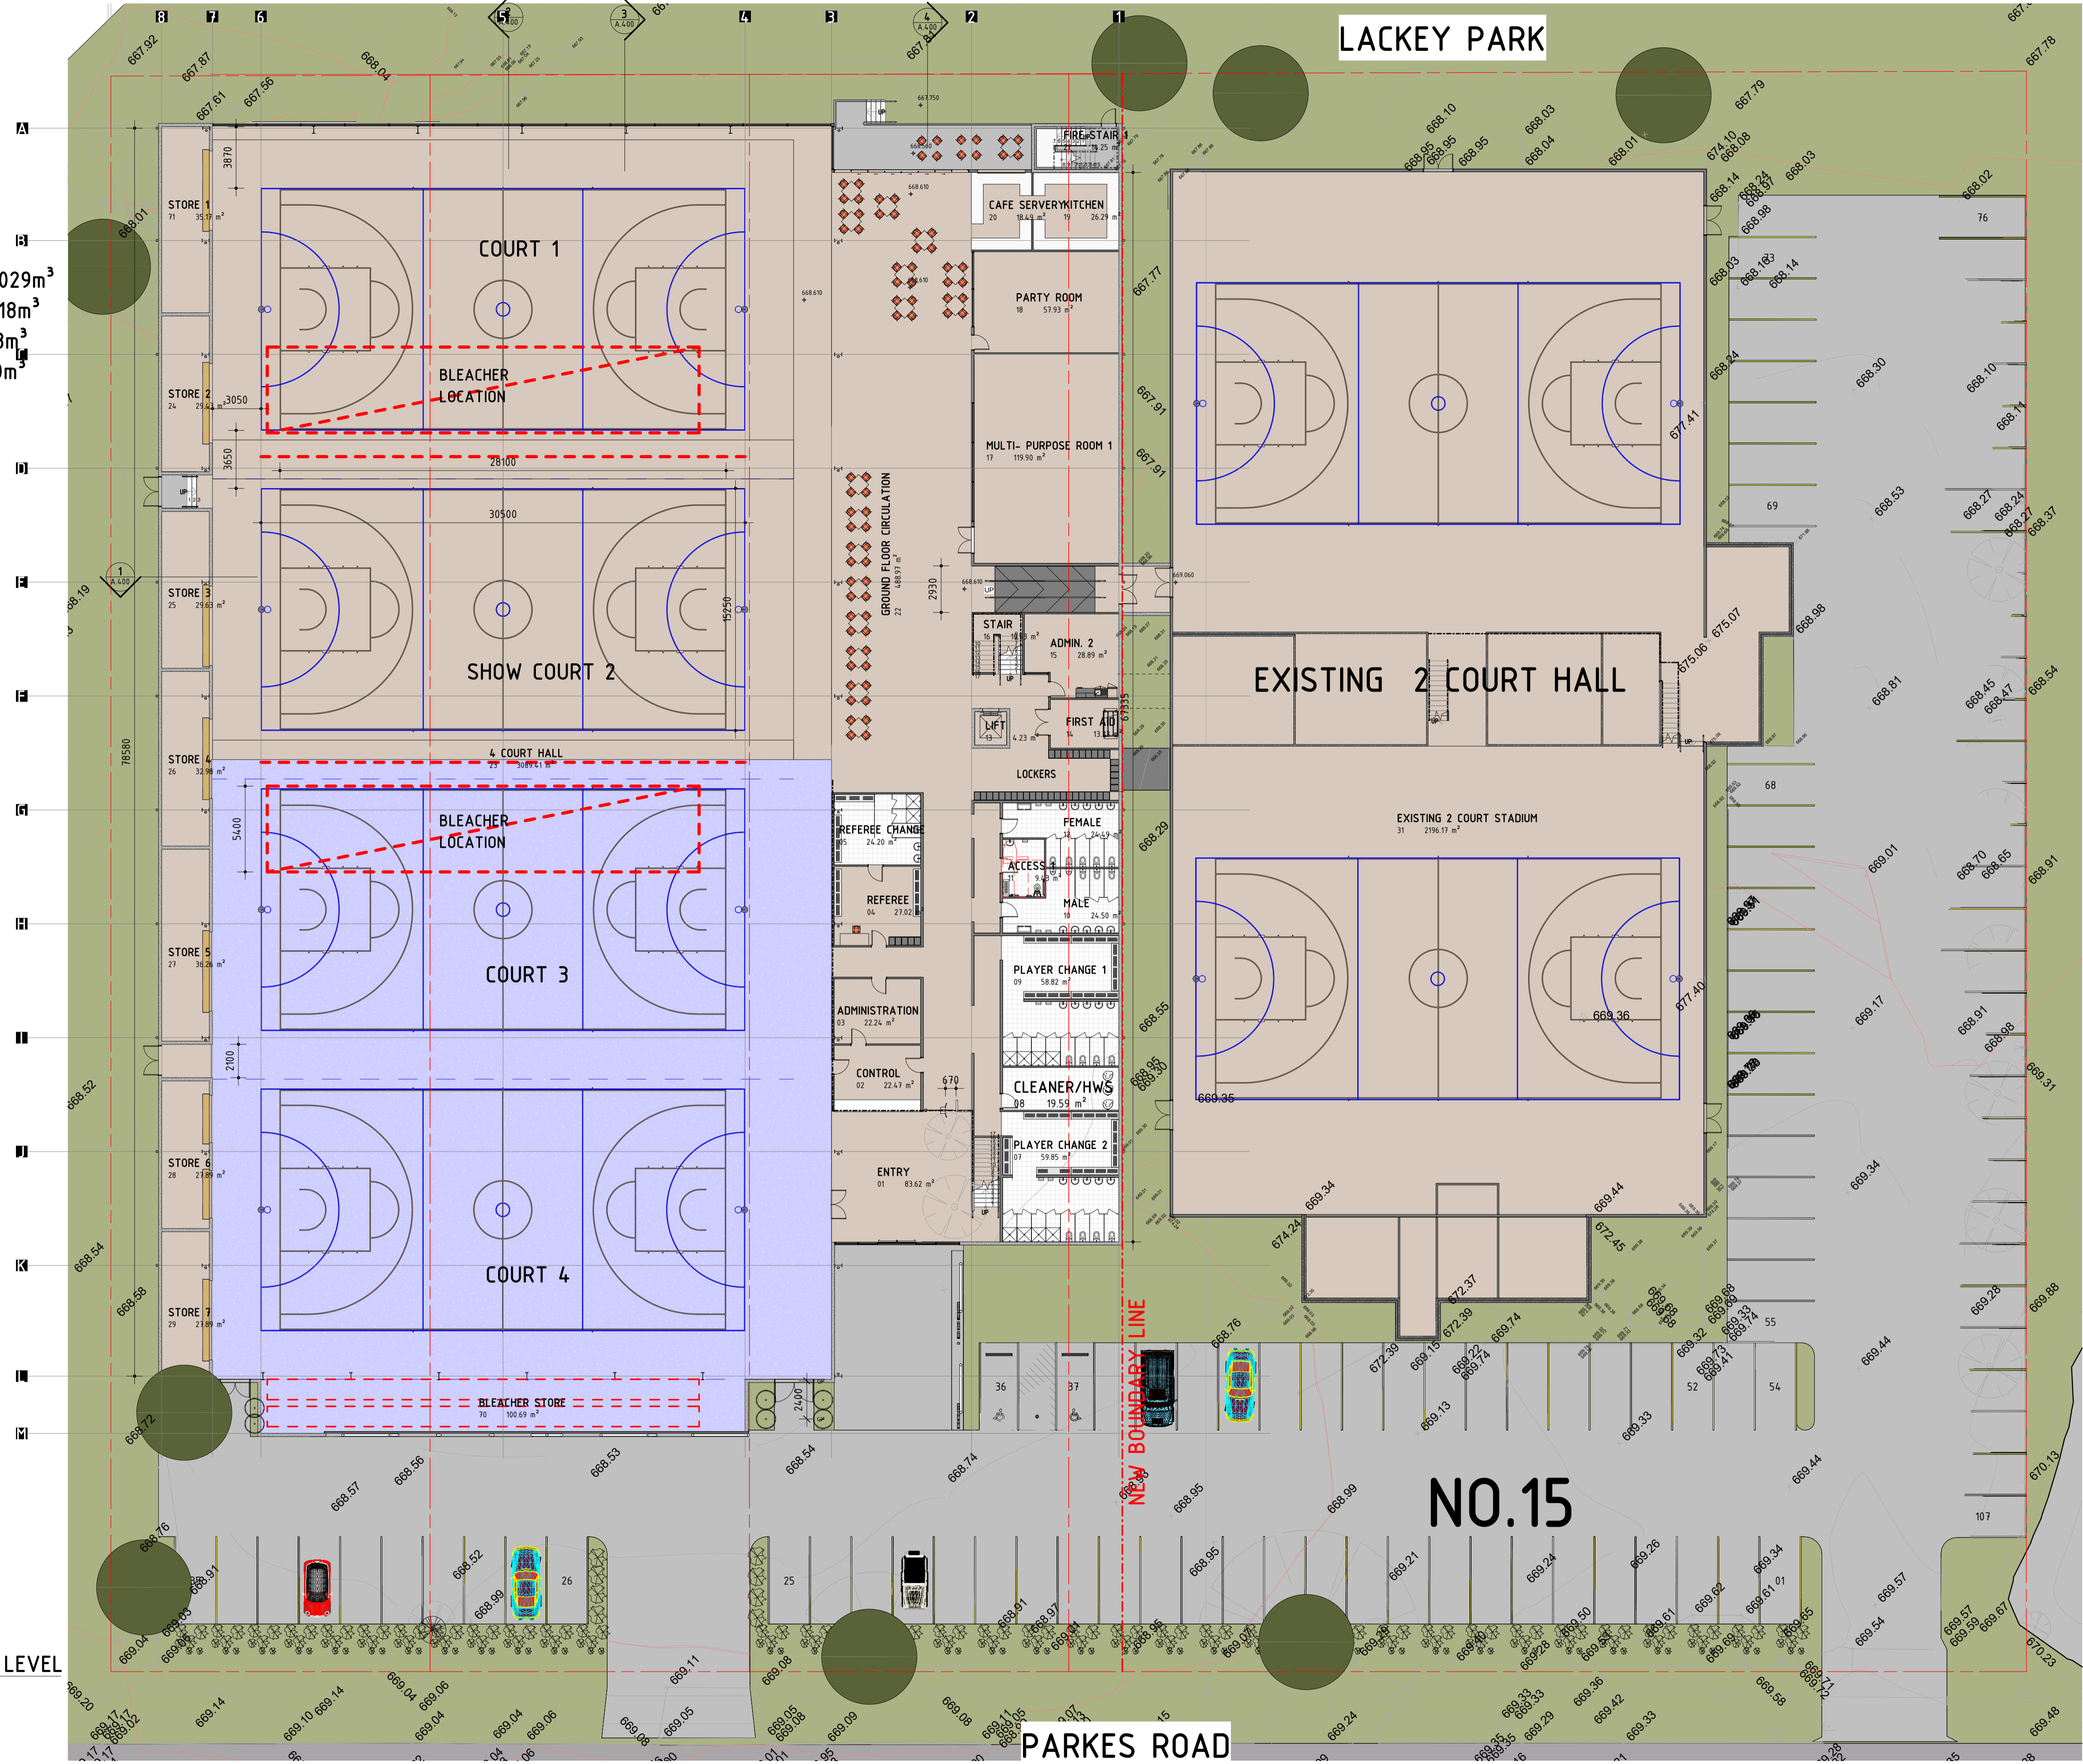

1 SITE + GROUND FLOOR LEVEL
 1 : 200

 

SOUTHERN HIGHLANDS INDOOR SPORTS CENTRE

FACILITY DESIGN GROUP
 Architecture & Construction

19 THE TERRACE
 CAIRNSWATER NSW 2340
 PH: 04444077
 Email: info@fdg.com.au WEB: www.fdg.com.au
DO NOT SCALE OFF DRAWINGS WORK TO INDICATED DIMENSIONS ONLY.
 VERIFY DIMENSIONS ON SITE PRIOR TO COMMENCING WORK.

PROJECT
 PROPOSED ALTERATIONS + ADDITIONS
 15 PARKES ROAD, MOSS VALE

CLIENT
 MOSS VALE BASKETBALL

DRAWING TITLE
 SITE + GROUND FLOOR PLAN

DRAWING No. **A.100** REVISION
 SCALE As indicated DATE 23.08.2019 JOB No. W0275