



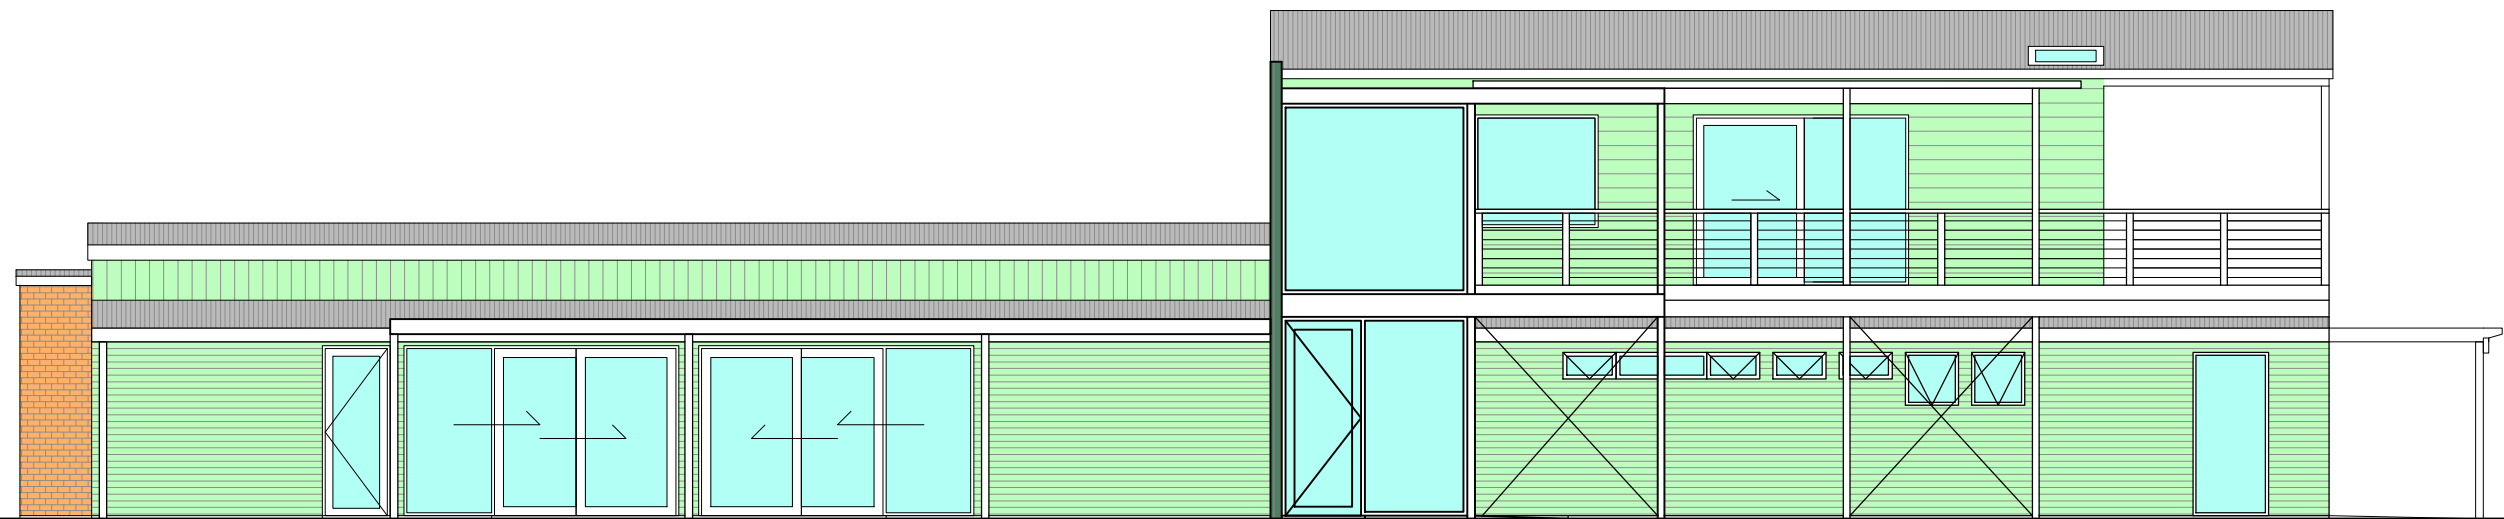

East Elevation

Colour Legend

- Existing
- New Construction
- Glazing
- Existing Brickwork

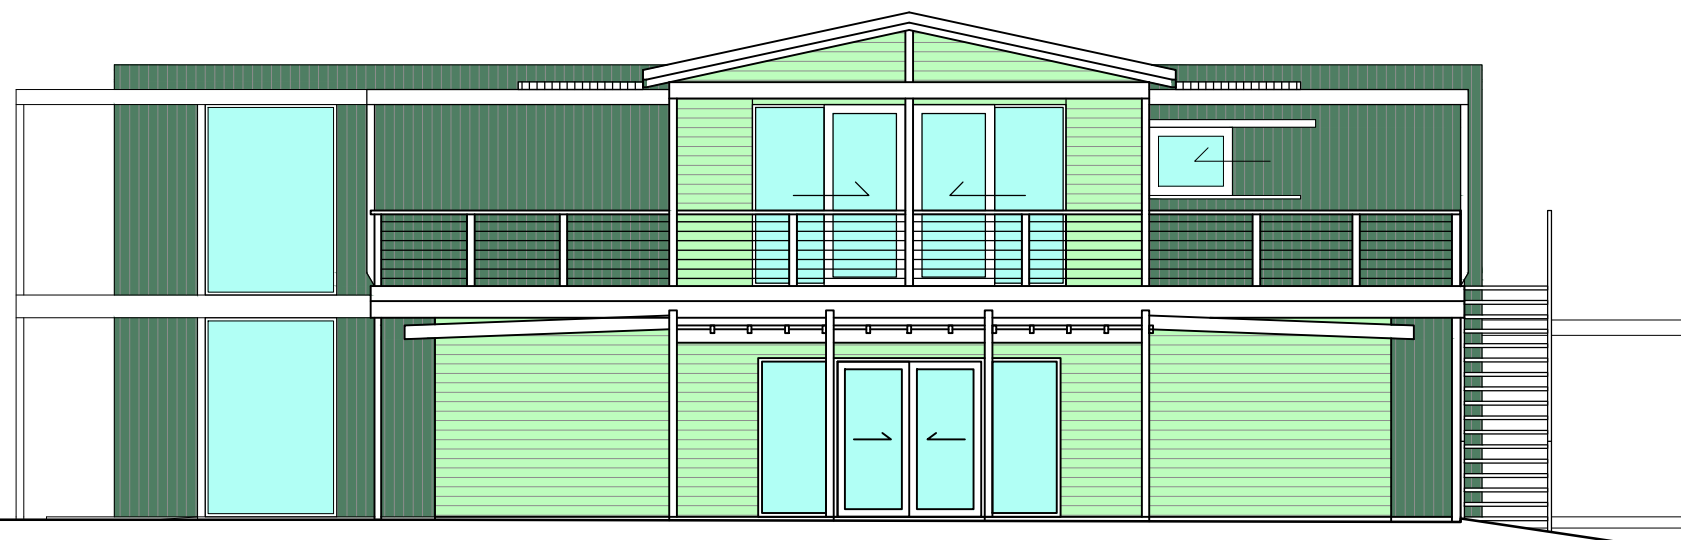

North Elevation

Pergola screen omitted for clarity

Sea Level

Proposed Elevations

Queenscliff Cruising Yacht Club

Sand Island, Queenscliff

Scale 1:100 @ A3

0m 1.0 2.0 3.0 4.0 5.0

rfl

architects

Baradis AS Pty Ltd ACN 116 092 730 ABN 51 505 641 771

1c Manor Crescent, Highton, Vic 3216

E office@rfla.com.au

W www.rfla.com.au

T 5222 6314

F 5222 7368

1304 - MP30

March 2015