

West Elevation

Colour Legend



- Existing
- New Construction
- Glazing
- Existing Brickwork

Proposed Elevations

Queenscliff Cruising Yacht Club

Sand Island, Queenscliff

Scale 1:100 @ A3

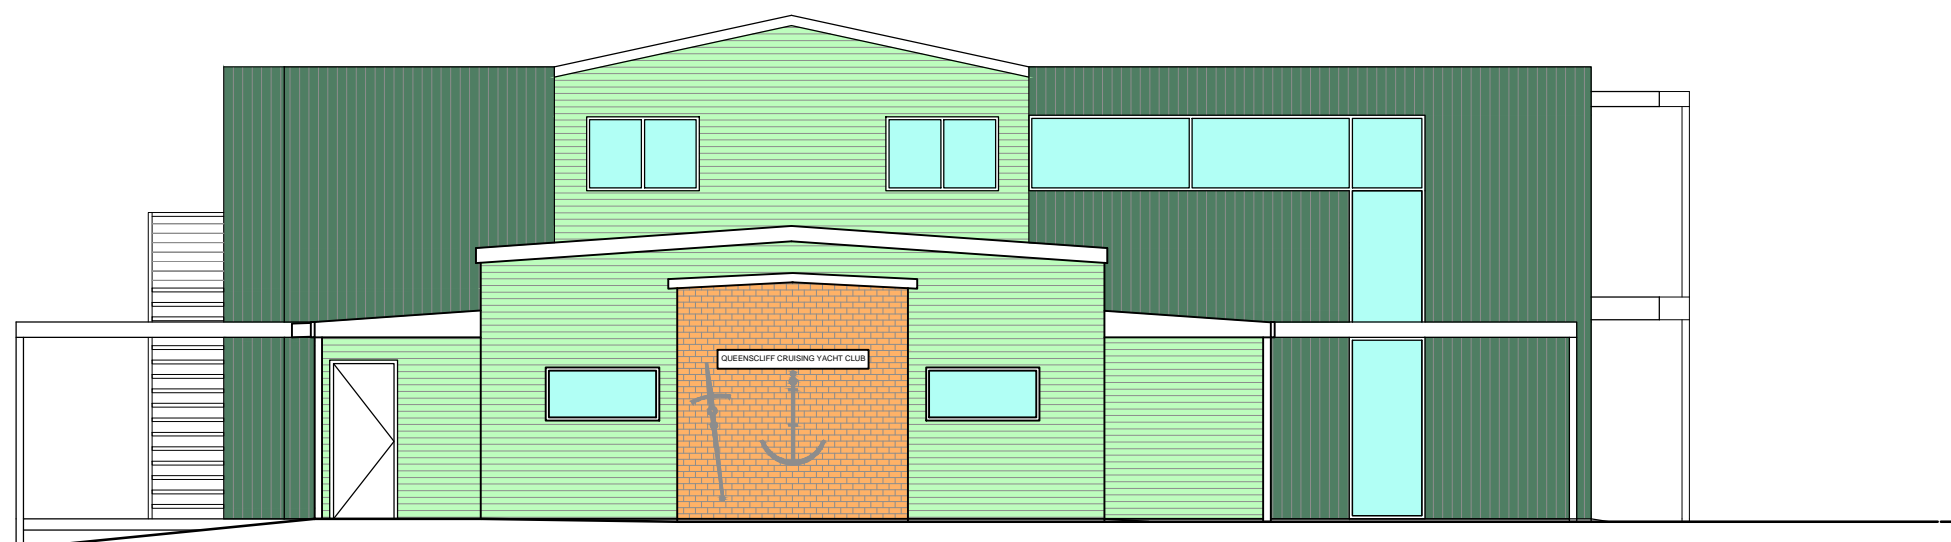 

Sea Level

Pergola screen omitted for clarity

Pergola screen omitted for clarity

South Elevation

rfl

architects

Baradis AS Pty Ltd ACN 116 092 730 ABN 51 505 641 771

1c Manor Crescent, Highton, Vic 3216

E office@rfla.com.au

W www.rfla.com.au

T 5222 6314

F 5222 7368

1304 - MP31

March 2015