



West Elevation

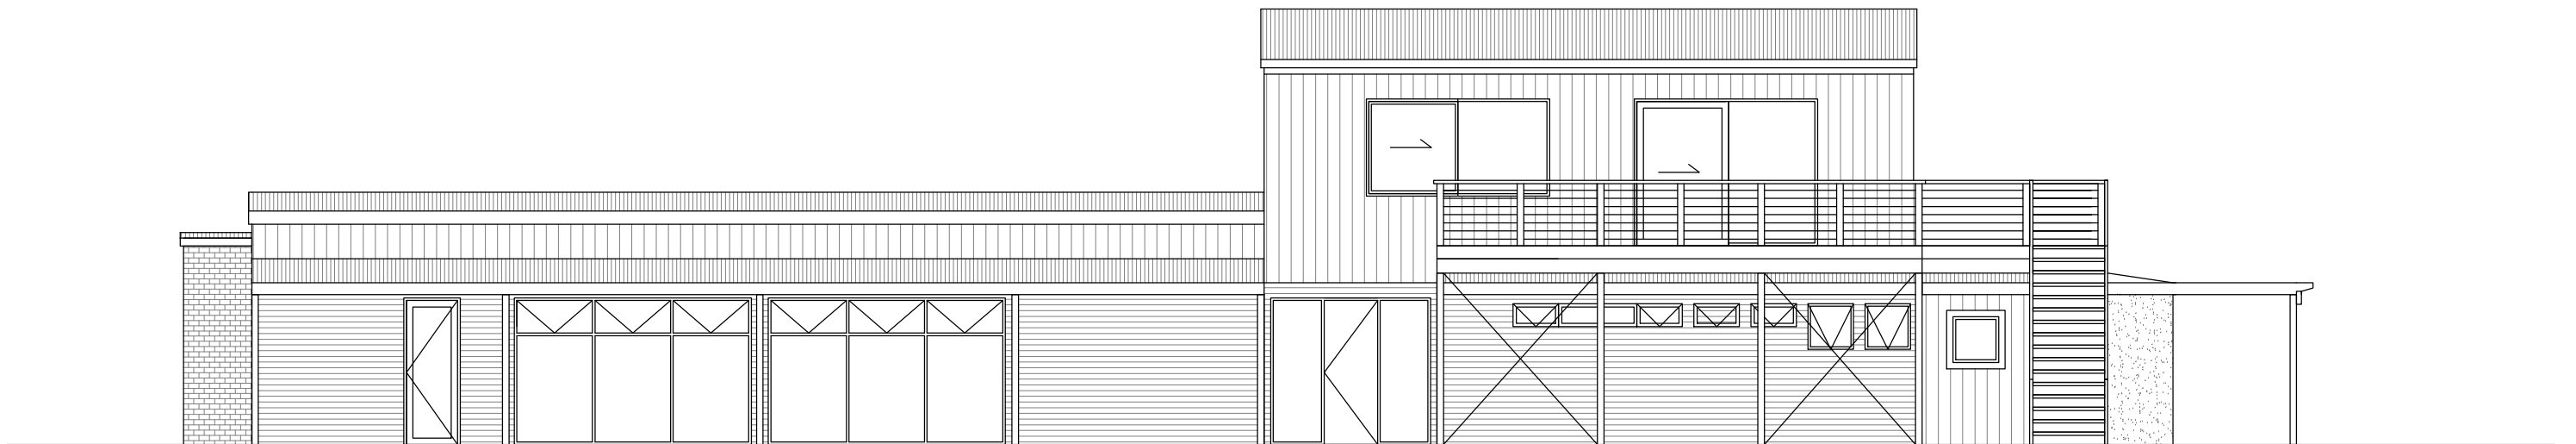

East Elevation

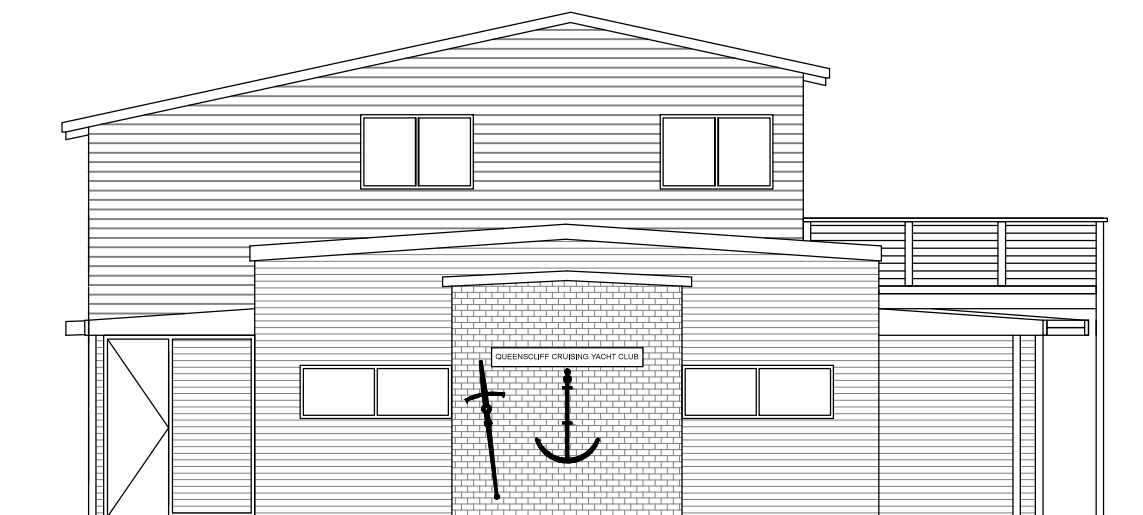

South Elevation




North Elevation

Existing Conditions

Elevations

Queenscliff Cruising Yacht Club
Queenscliff

Scale 1:100

 

rfl

architects

Baradis AS Pty Ltd ACN 116 092 730 ABN 51 505 641 771
1c Manor Crescent, Highton, Vic 3216
Email office@rfla.com.au
Telephone 5222 6314
Facsimile 5222 7368

1304 EC04

February 2015