


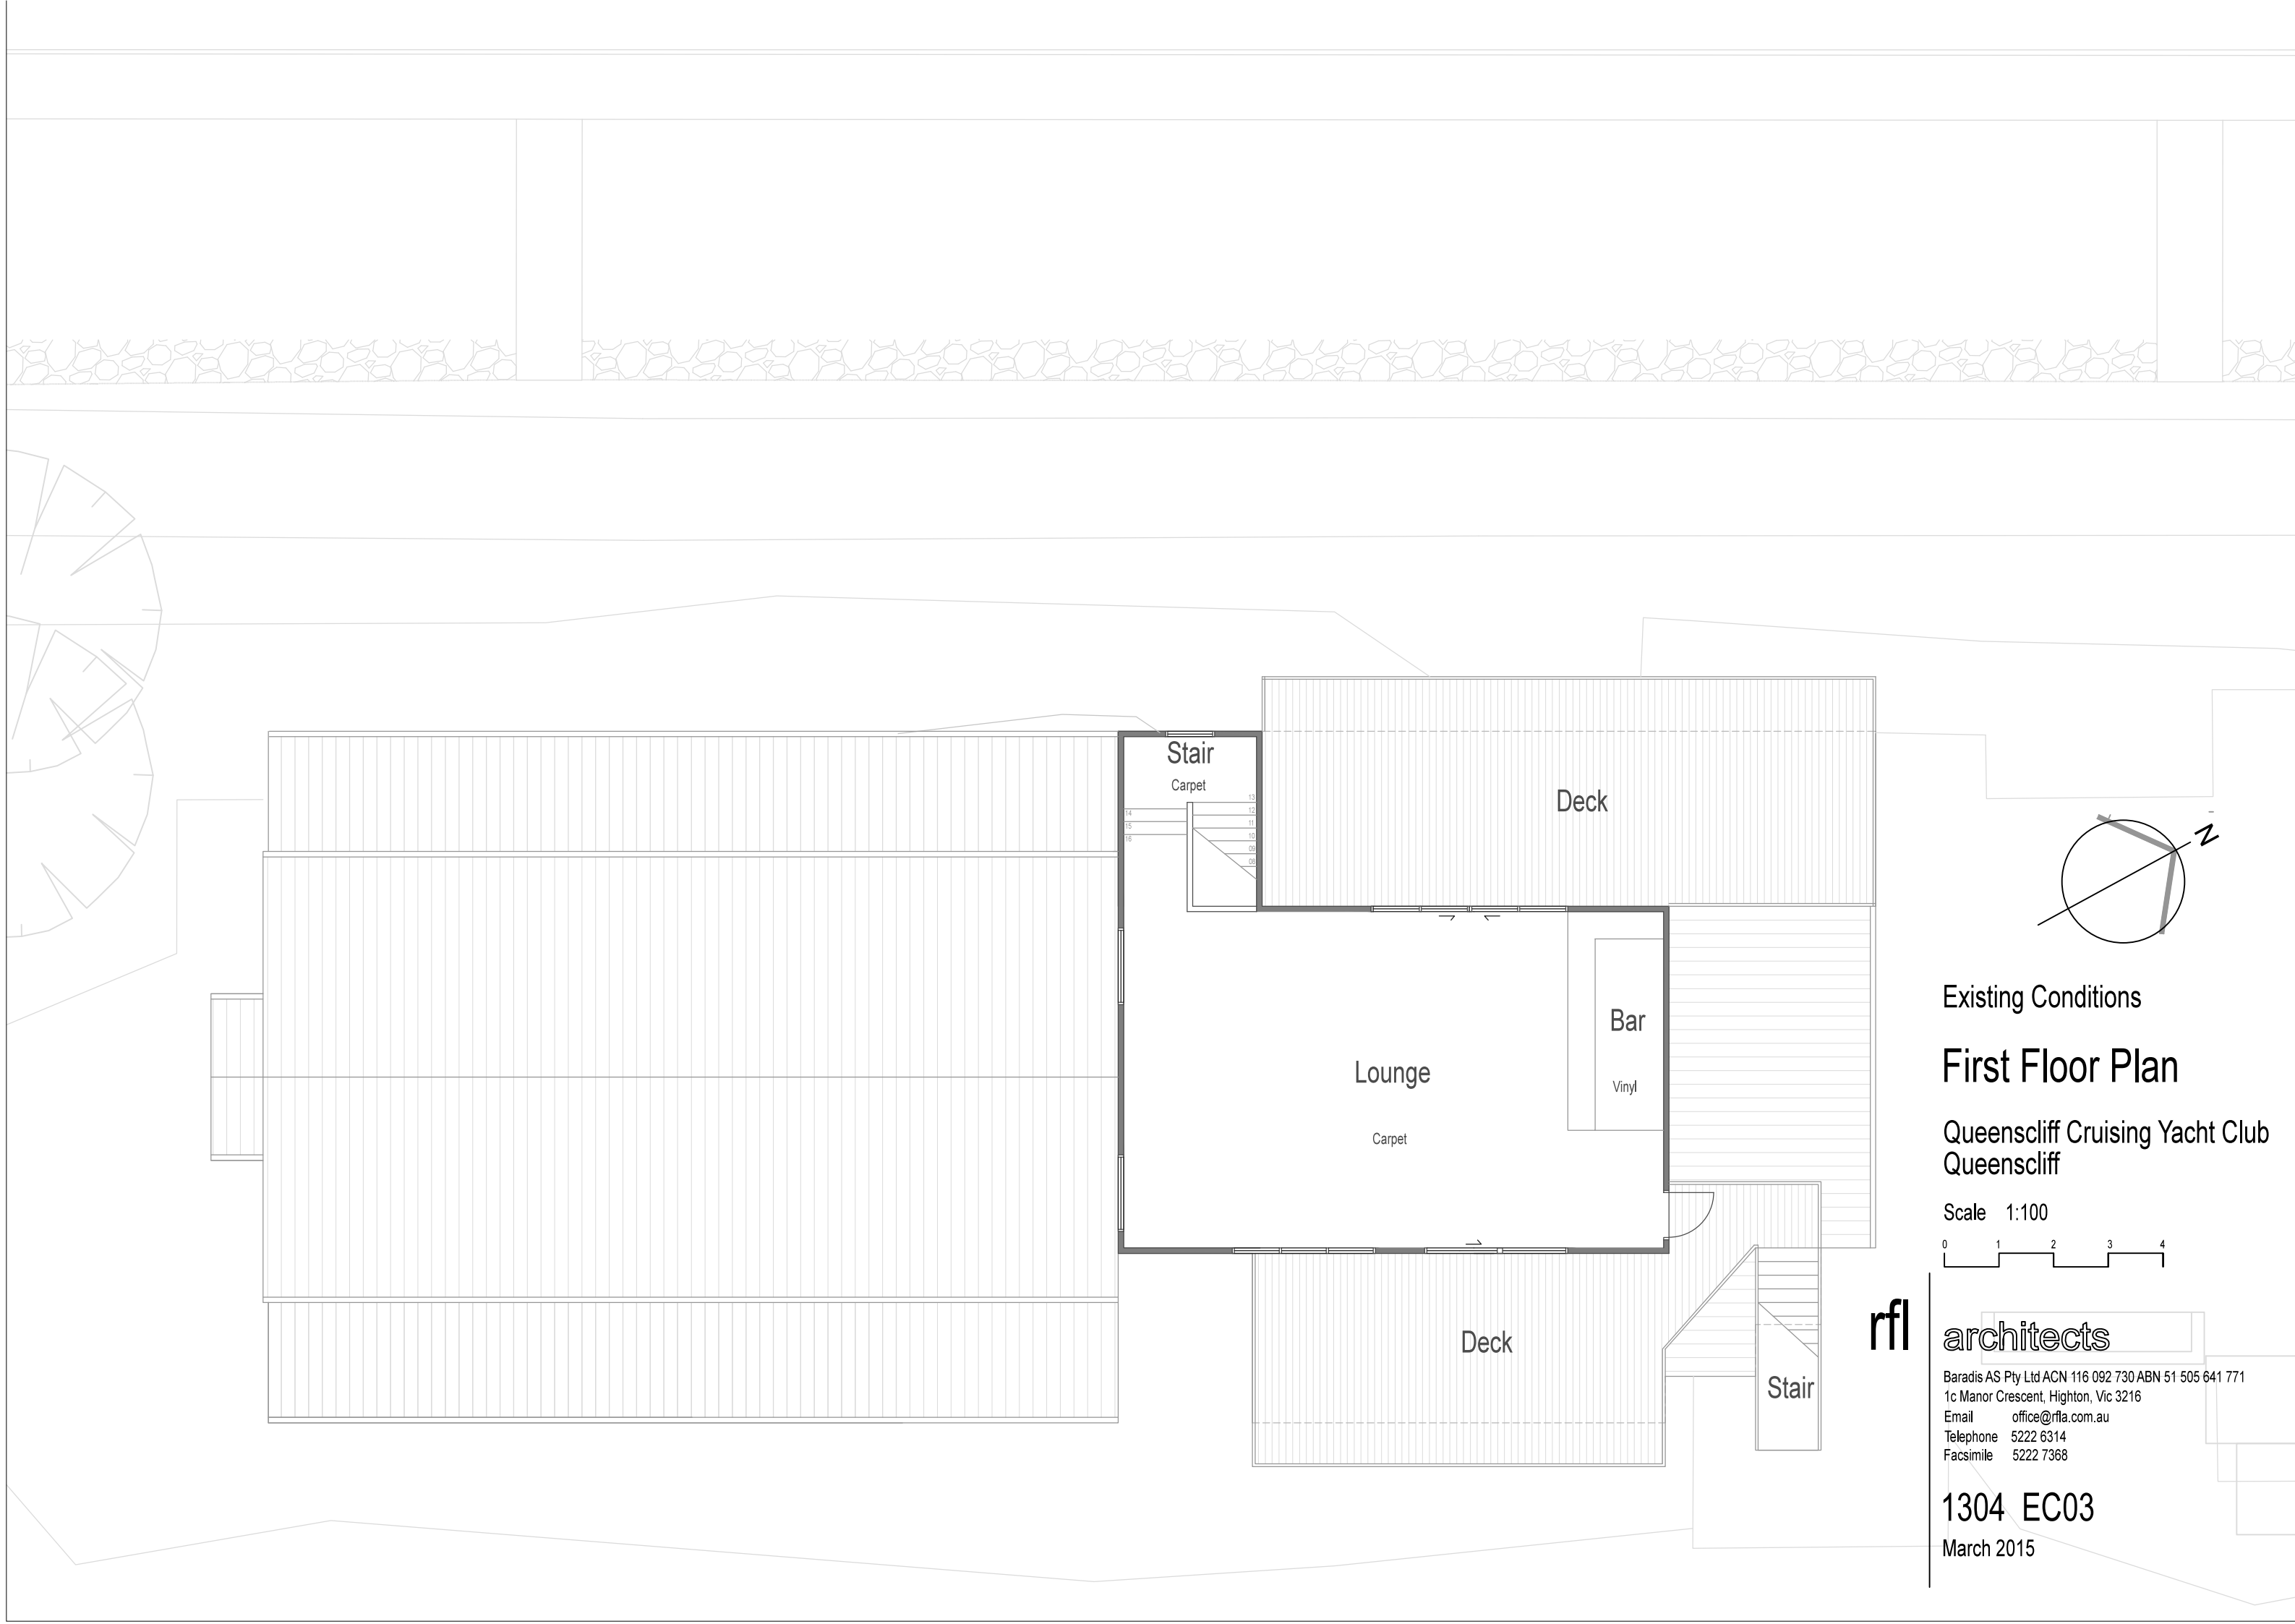


Existing Conditions

First Floor Plan

Queenscliff Cruising Yacht Club
Queenscliff

Scale 1:100

 

rfl

architects

Baradis AS Pty Ltd ACN 116 092 730 ABN 51 505 641 771
1c Manor Crescent, Highton, Vic 3216

Email office@rfla.com.au

Telephone 5222 6314

Facsimile 5222 7368

1304 EC03

March 2015