


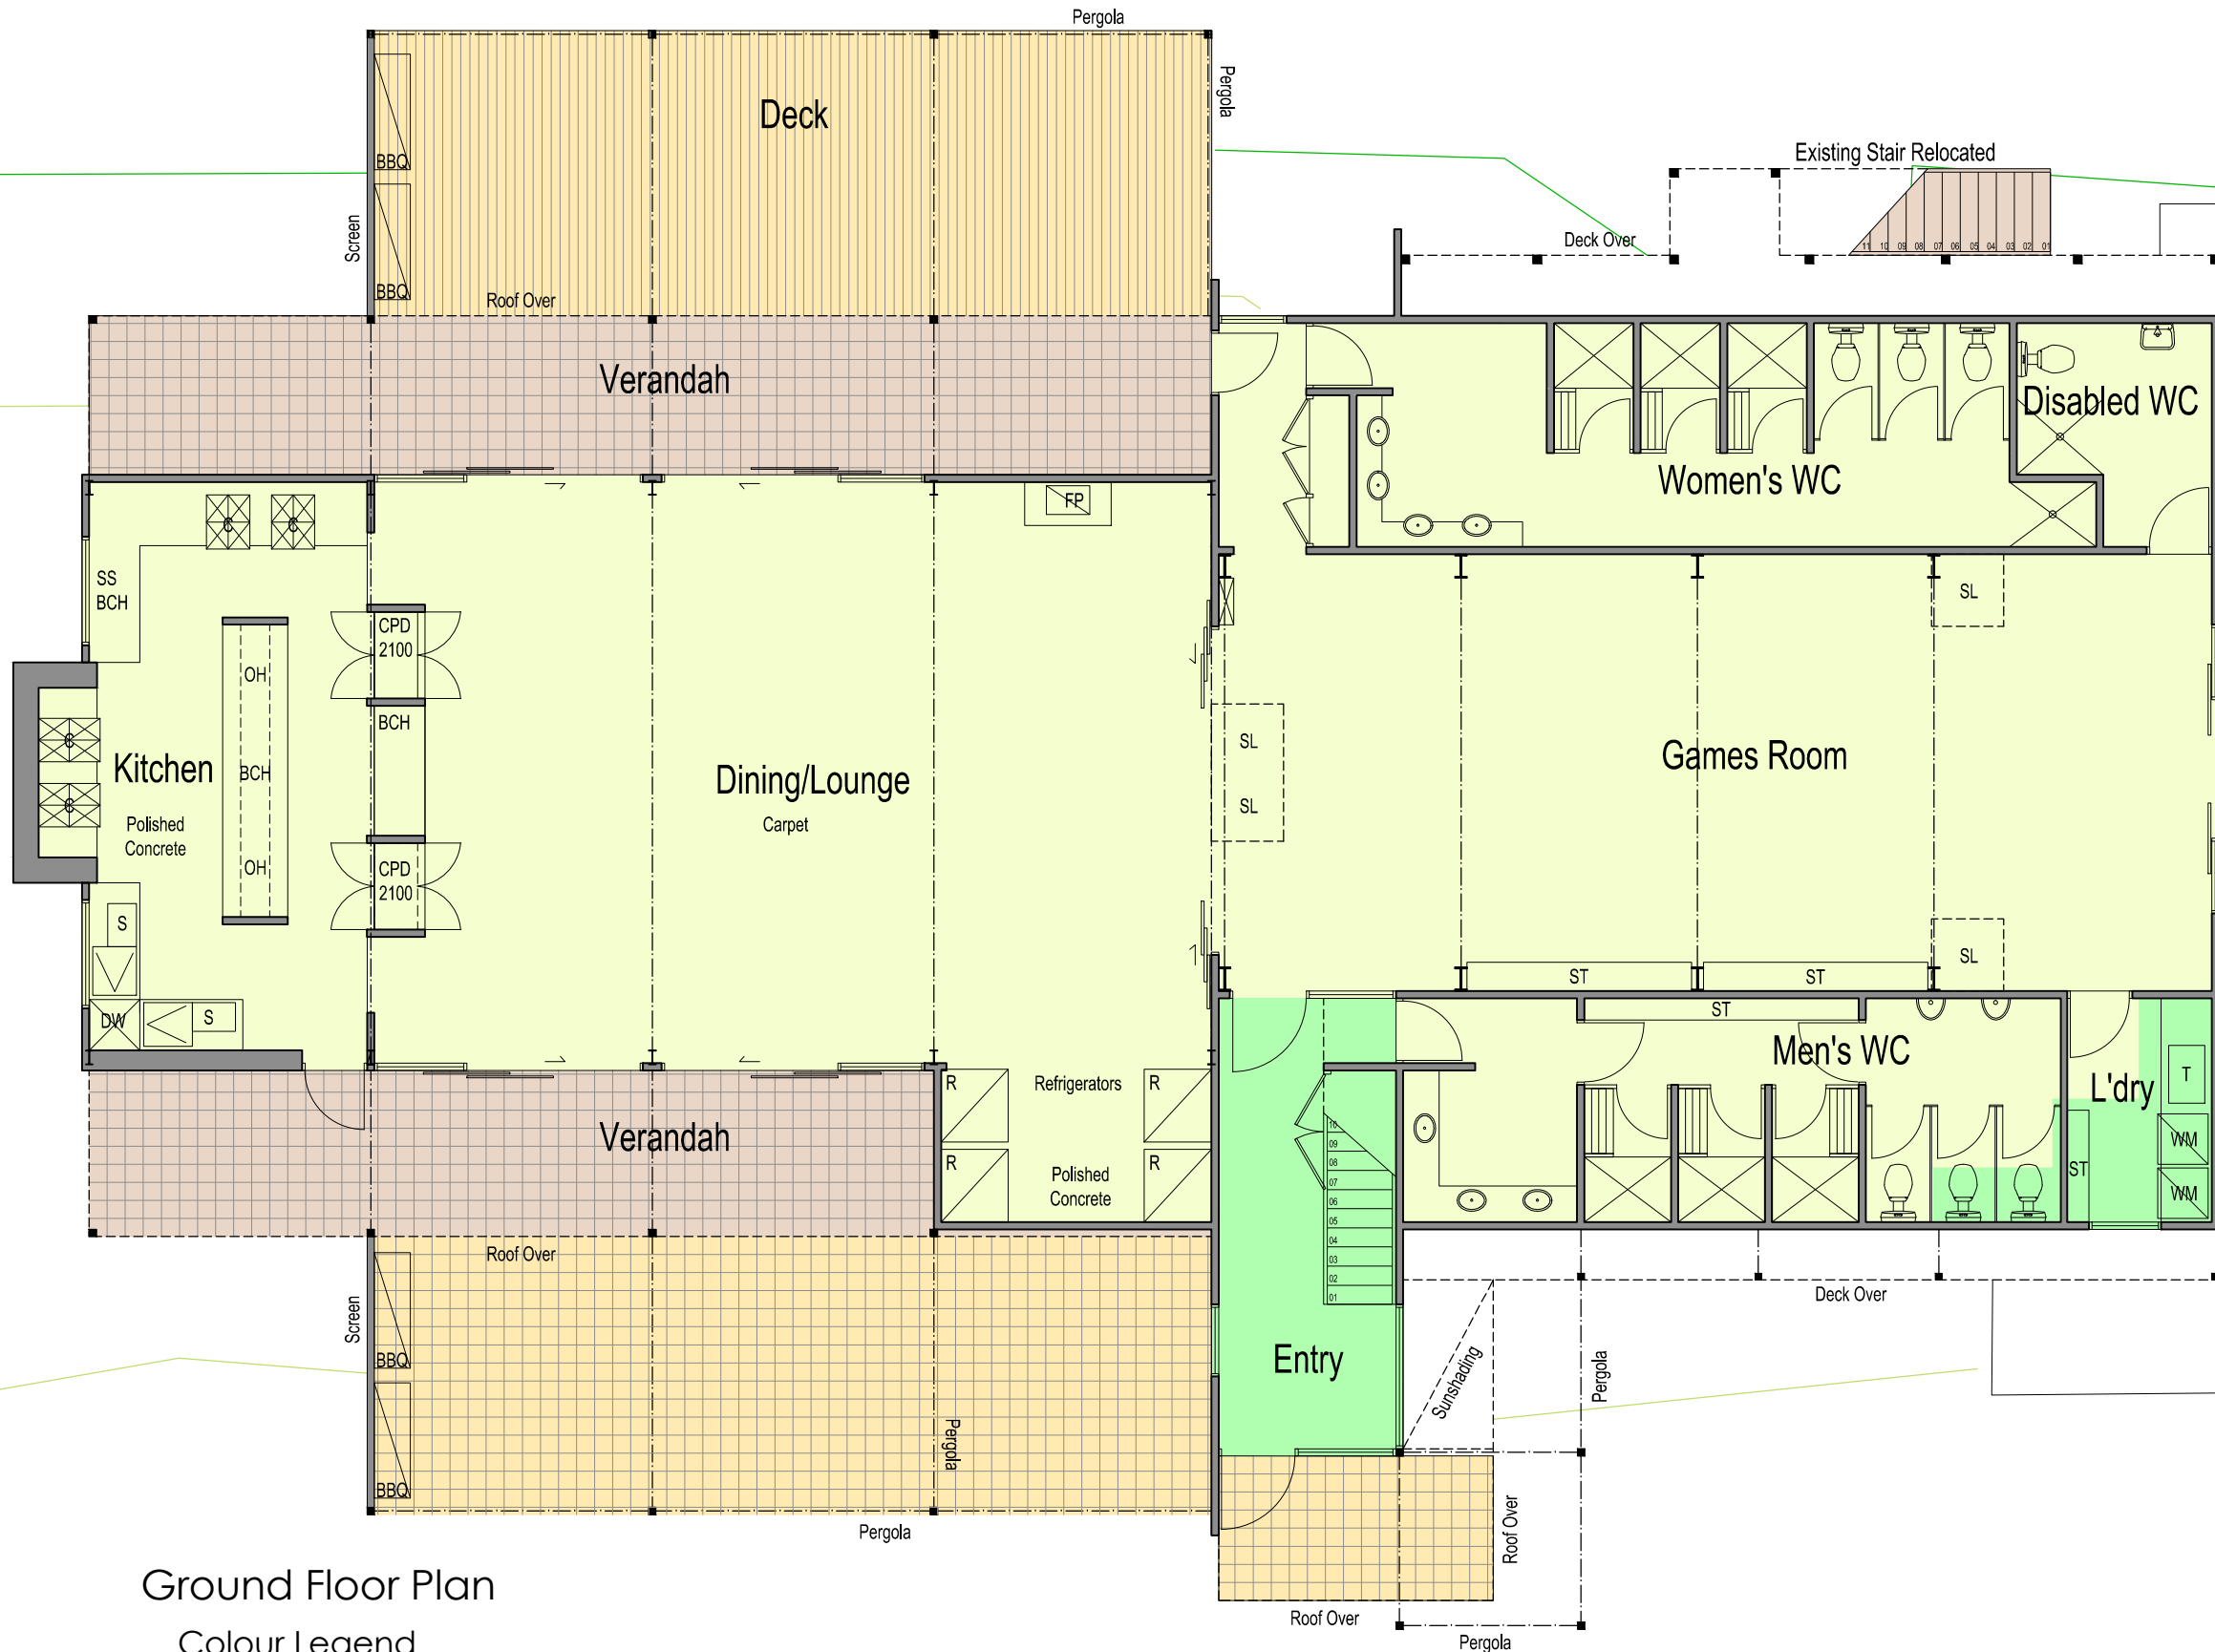

Proposed Ground Floor Plan

Queenscliff Cruising Yacht Club

Sand Island, Queenscliff

Scale 1:100 @ A3

0m 1.0 2.0 3.0 4.0 5.0

Ground Floor Plan

Colour Legend

- Existing
- New Construction
- Existing Paving & Stair
- New Decking & Paving

rfl architects

Baradis AS Pty Ltd ACN 116 092 730 ABN 51 505 641-771

1c Manor Crescent, Highton, Vic 3216

E office@rfla.com.au

W www.rfla.com.au

T 5222 6314

F 5222 7368

1304 - MP27

March 2015