

SOL23 GREEN GAMES UPDATE.

PGC GENERAL ASSEMBLY SAMOA 2018



COME WITH ME TO HONIARA

OUR 6 TIER TASKS



WHAT WE HAVE ACHIEVED.

Governance Plan.

- **Parliament**
 - Pacific Games 2023 Act enacted [NHA,GOC,FC and SECRETARIAT].
To be commenced in August 2018.
 - Other Bills (eg, Cooperate Tax Incentive) being considered.
 - Rules and Regulations [under consideration].
- **Executive [Cabinet]**
 - Execution of Host Contract & Addendum with PGC.
 - Reassignment of PG2023 to Prime Ministers Office.
 - Establishment of the Cabinet Sub Committee [oversight body].
 - PG2023 Preparation Taskforce [technical].

SPORTS PLAN

2023 SPORTS PROGRAM

COMPULSORY SPORTS	OPTIONAL SPORTS
1. ATHLETICS	1. ARCHERY
2. BASKETBALL	2. BODY BUILDING
3. BOXING	3. HOCKEY
4. FOOTBALL	4. KARATE
5. GOLF	5. NETBALL
6. JUDO	6. POWERLIFTING
7. RUGBY 7	7. RUGBY LEAGUE 9
8. SWIMMING	8. TOUCH RUGBY
9. TABLE TENNIS	9. TRIATHLON
10. TAEKWONDO	
11. TENNIS	
12. VA'A	
13. VOLLEYBALL	
14. WEIGHTLIFTING	
15. SAILING	

Conceptual Schedule/Dates

- Friday July 14 2023- Opening Ceremonies
- Friday July 28 2023- Closing Ceremonies
- July 10 2023 – Games Village Opens
- July 31 2023 – Games Village Closes

Program

Panatina Stadium (New)

O/C Ceremonies
Football Finals
Rugby 7's Final
Athletics
Rugby League Final
Touch Rugby Final

Panatina Halls (Two New Halls)

Basketball
Volleyball
Weightlifting
Power Lifting
Boxing
Body Building
Taekwondo
Karate
Netball
Judo

Panatina Pitch (New)

Football
Rugby

Proposal for Sports Program

City Multipurpose Hall (Existing)

Table Tennis
Netball

SINU Kukum Field (Existing)

Touch Rugby
Archery (or at School grounds KGVl)

Honiara Golf Course (Existing)

Golf

Yacht Club (Existing)

Sailing
VAA (waterfront area)
Triathlon




New Buildings Required

- 12,000 Seat Multi purpose Stadium at Panatina- with track
- 2- multipurpose halls– designed for court sports as well as multi-purpose halls at Panatina
- 4,000 seat secondary pitch at Panatina - Football and Rugby
- Hockey Pitch– preferred artificial pitch- Kukum Field
- Tennis Courts (6)- Location to be Confirmed
- Pool Complex -50/25 meter pool– Will be located at Honiara Green Park.
- Beach Volleyball – Location to be confirmed

FACILITIES PLAN

PANATINA SPORTS ARENA PLAN [Eastern Zone]

Main Stadium – 12, 000 fixed seats
Secondary Pitch – 4,000 fixed seats
2 Multipurpose Halls

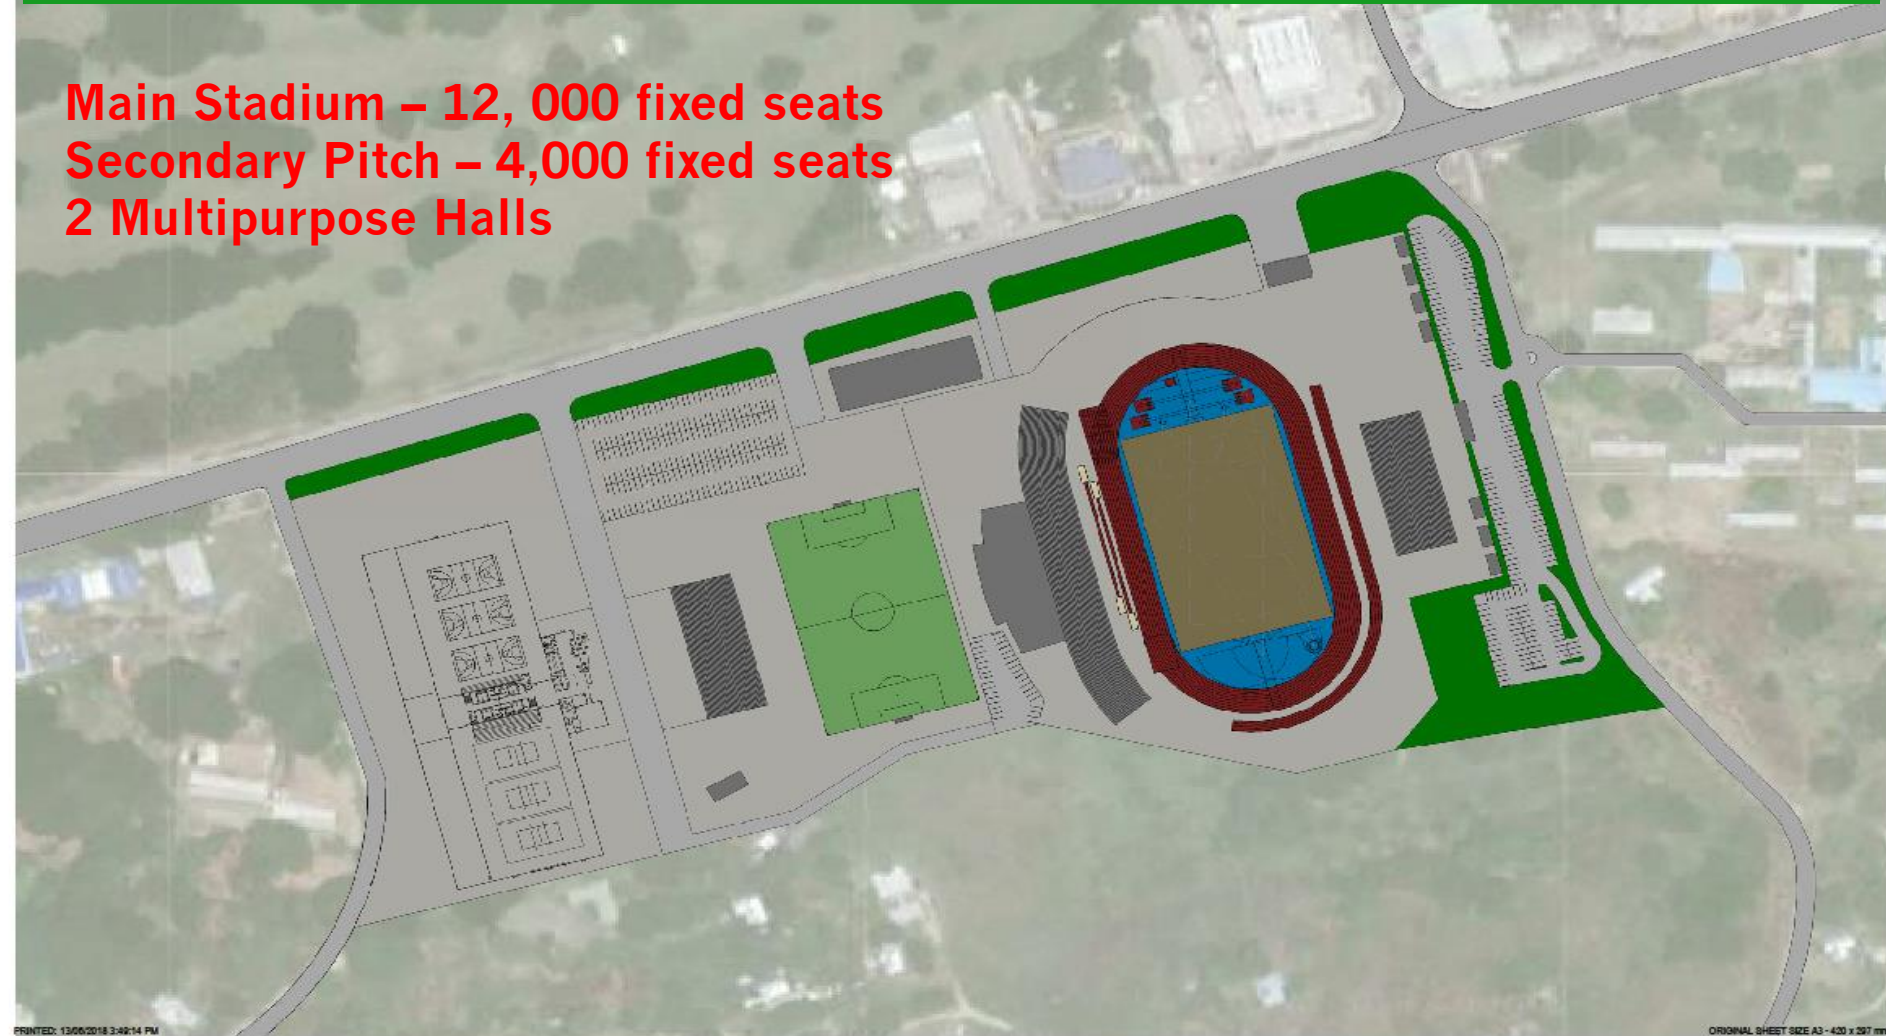

PRINTED: 13/06/2018 3:42:14 PM

ORIGINAL SHEET SIZE A3 - 420 x 297 mm

POPULOUS

SOLOMON ISLANDS PACIFIC GAMES
PROJECT: 18.7523.00

SITE PLAN

SK.16. 0101

DATE:
DRAWN: CY


DRAWING SCALE: 1 : 2000 - 100% @ A3
FOR INFORMATION ONLY - NOT FOR CONSTRUCTION



TWO SPORTS HALLS FLOOR PLAN (Eastern Zone)

© Copyright POPULOUS® 2015

No.	Name
1	Foyer/ Social/ Circulation Space
2	Control
3	Admin.
4	Manager
5	Cool Room
6	Kiosk
7	Female Toilets 1
8	Male Toilets 1
9	Access Toilet
10	Covered Outdoor Cafe Area
11	Utility
12	Multi-purpose Area
13	Store 1
14	Main Switchroom
15	Staff
16	Staff WC
17	Office 1
18	Office 2
19	Office 3
20	Score Office
21	Access Toilet/ Shwr
22	Female Amenities 1
23	Cleaner 1/ HWS
24	Male Amenities 1
25	Treatment 1
26	Referee
27	Treatment 2
28	Male Amenities 2
29	Cleaner 2/ HWS
30	Female Amenities 2
31	1st Aid
32	Laundry
33	Court 1, 2 and 3
34	Courts 4, 5 and 6
35	Store 2
36	Gym
37	Store 3
38	Plant Room
39	Female Toilets 2
40	Male Toilets 2
41	Corporate Rooms
42	Office 4
43	Circulation Space

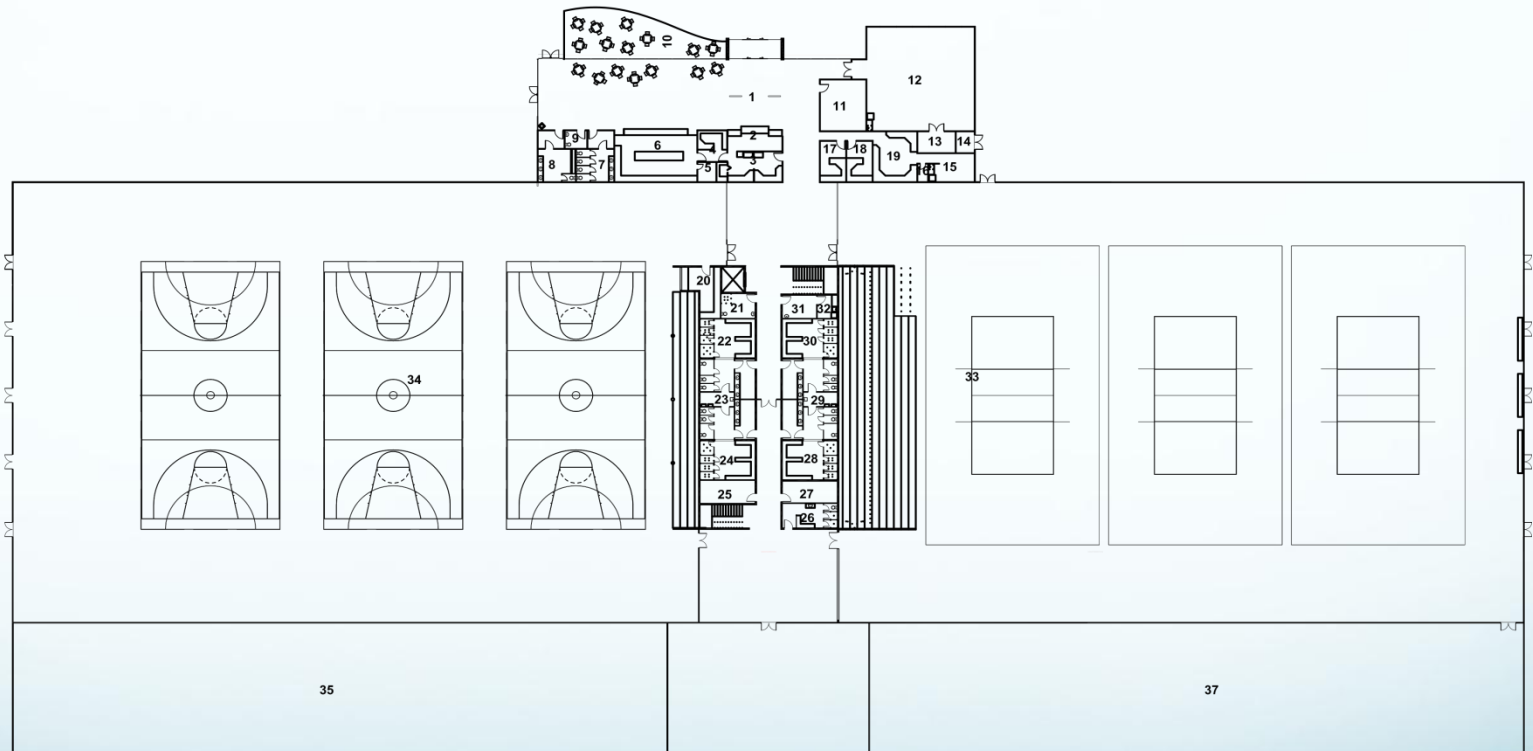

HONIARA GREEN PARK AND POOL [Western Zone]



VILLAGES PLAN

- **Use SINU Panatina Campus and SINU Kukum Campus, KGVI School, St. Joseph School, St. Nicholas College.**
- **Convert classrooms into dorms with purchase of bunks and ablution blocks.**
- **NO PER DIEMS –as per bid promise.**

FINANCE PLAN

- **Sports Solomons Fund – Parliamentary annual appropriation.**
- **Main Stadium-** Taiwan's funding of the main stadium has been firmed during SI PM's visit to Taiwan in May 2018.
- **Other Facilities-** SIIG is committed to building other sport venues and facilities.
- **Operational Costs-** Developed by Clint Flood with input from SOL 23

HIGH PERFORMANCE PLAN

- **HP Plan is now being developed; focusing on:**
- **[i] Preparation of Team Solomon.**
- **[ii] Establishment of Center for Sport HP and Excellence.**
- **[iii] Preparation of Local Technical Capacity.**

GOVT SUPPORTING SERVICES PLAN

- **Awareness/Consultation/Dialogue with relevant departments/authorities.**
- **Cooperation MOU and Agreements signed with relevant departments/authorities.**
- **Strategic Implementation Plan to be developed.**

Prime Ministers Message.

- **Now let me introduce to you all the message from our Prime Minister on behalf of the people of Solomon Islands.**