
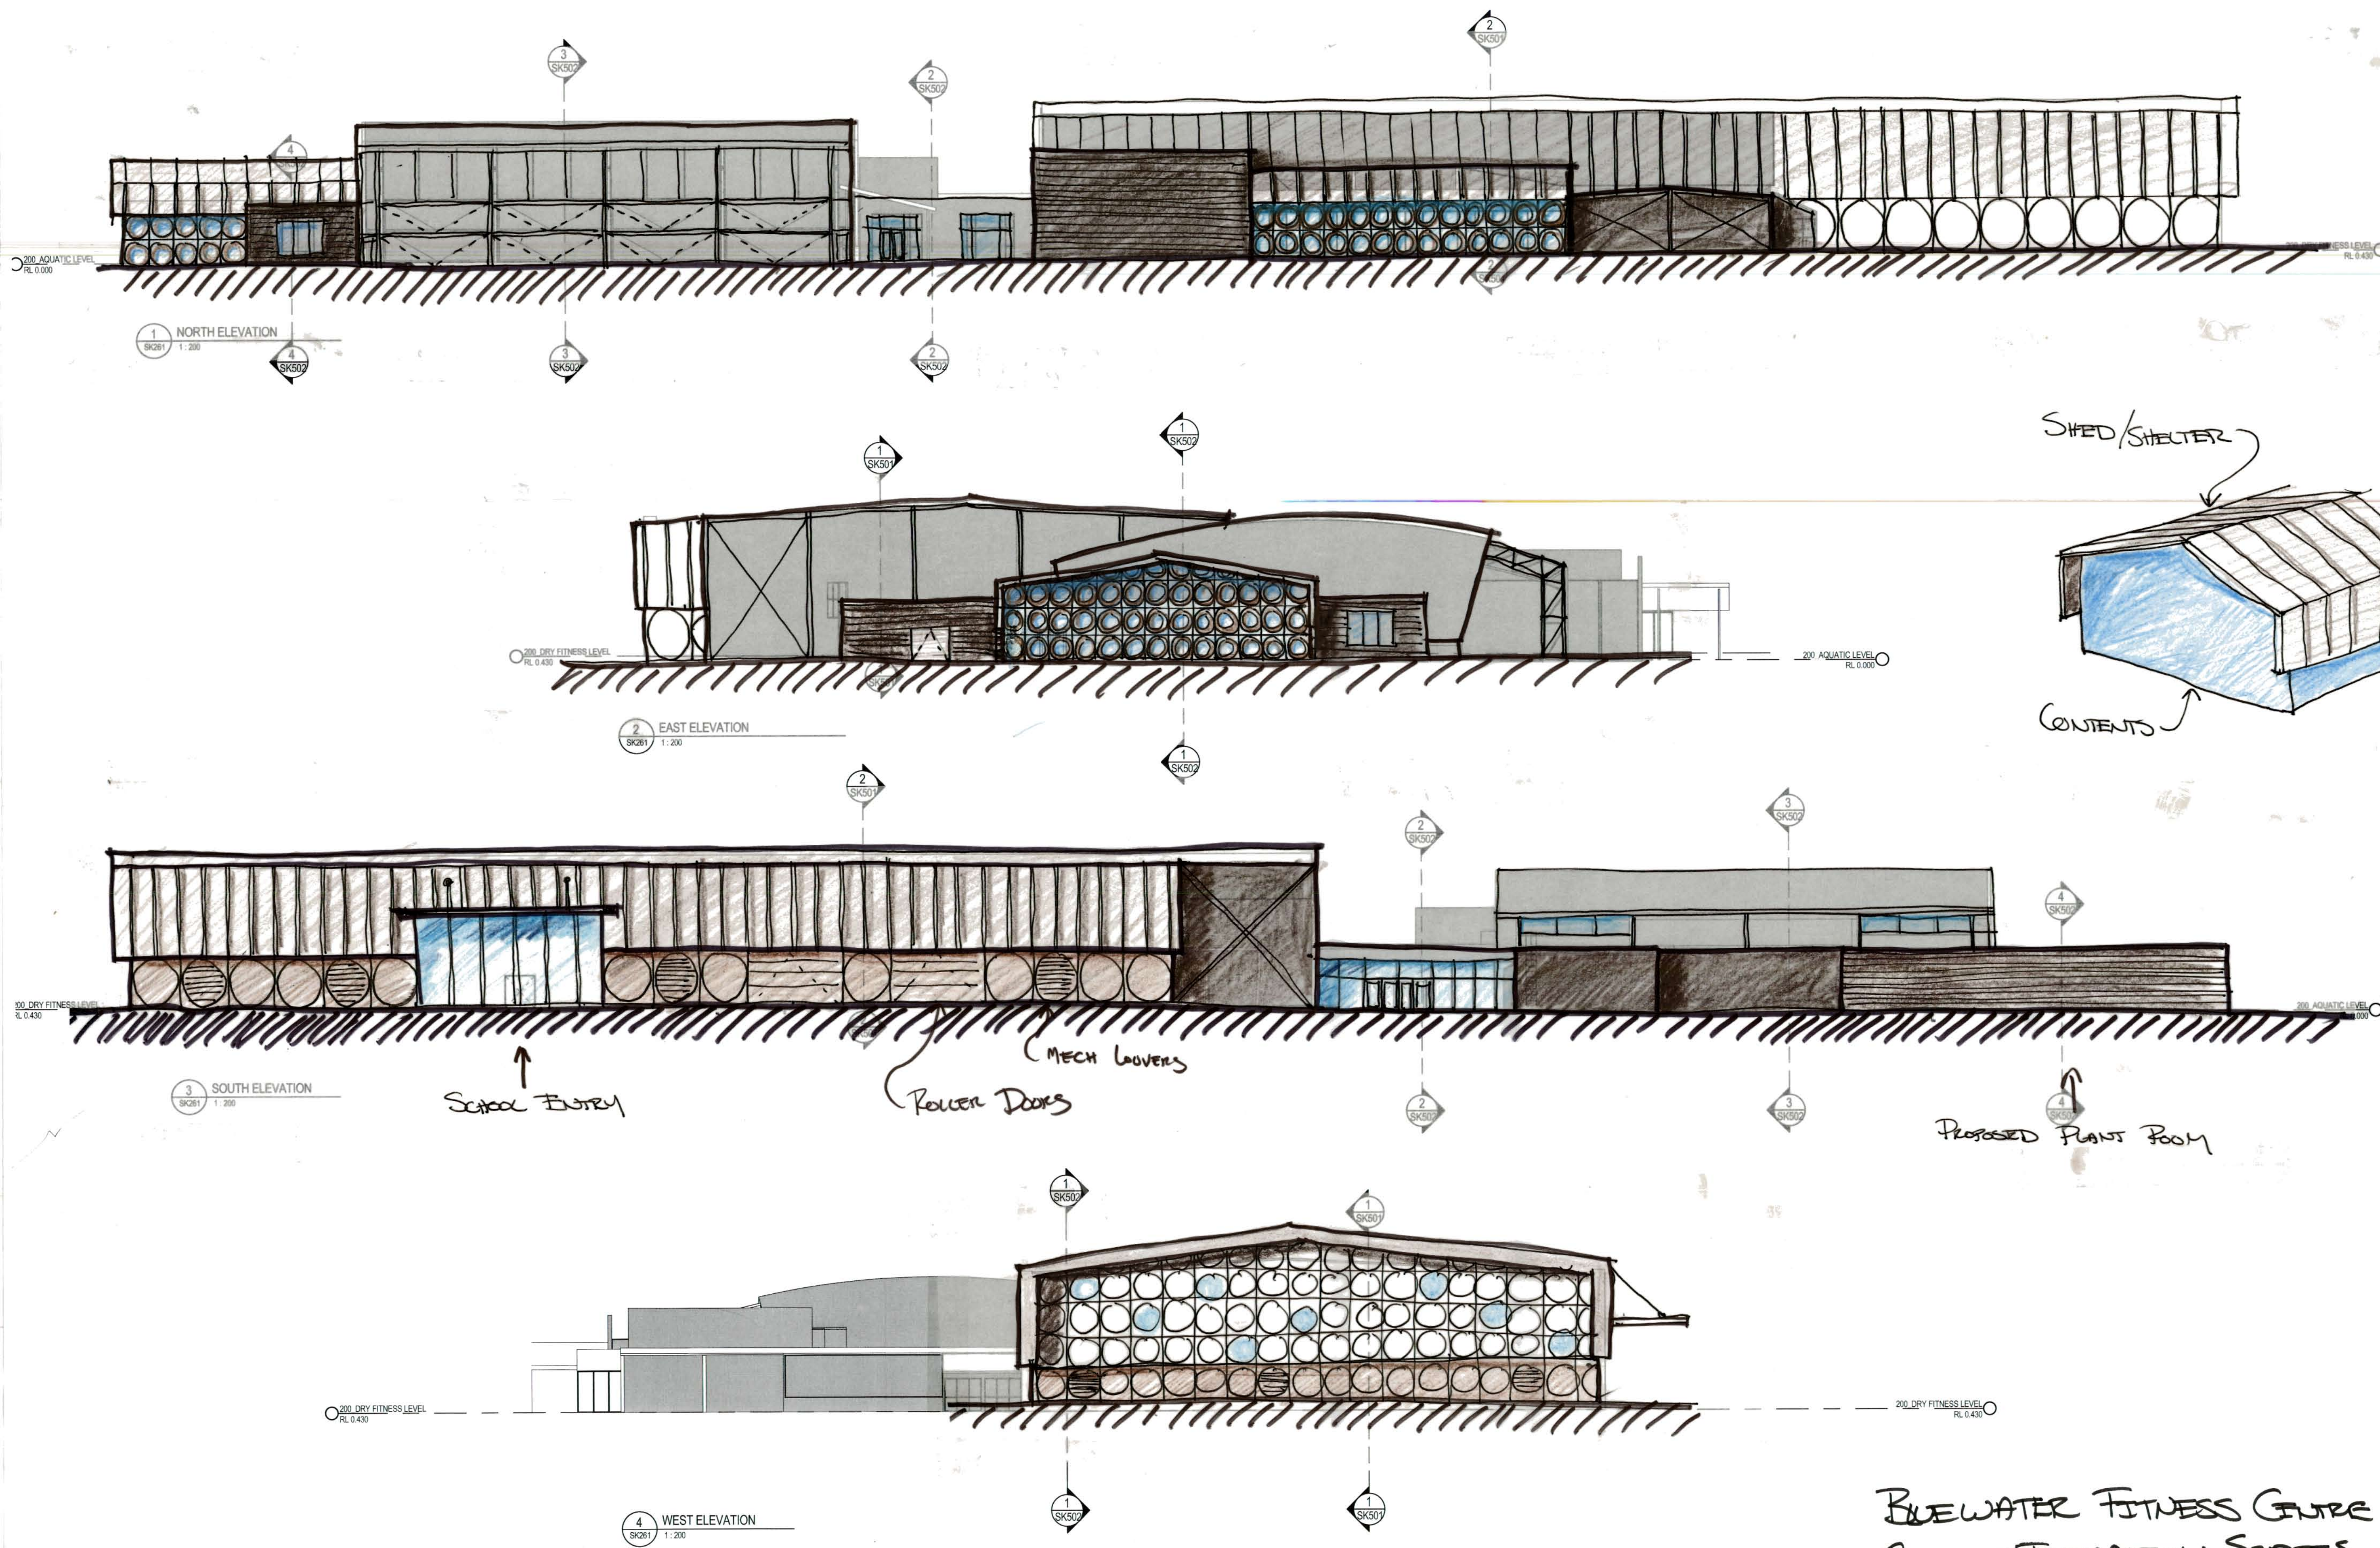


Notes:  
 The information contained in this document is copyright and may not be used or reproduced for any other project or purpose.  
 Verify all dimensions and levels on site and report any discrepancies to Suters Architects for direction prior to the commencement of work. Drawings are to be read in conjunction with all other contract documents.  
 Use figured dimensions only. Do not scale from drawings.  
 Suters Architects cannot guarantee the accuracy of content and format for copies of drawings issued electronically.  
 The completion of the Issue Details Checked and Authorised section below is confirmation of the status of the drawing. The drawing shall not be used for construction unless endorsed 'For Construction' and authorised for issue.  
 © SUTERS ARCHITECTS PTY LTD - ABN 83 129 614 713  
 Robert Macdonald Nominated Architect NSW ARS 4889

LEGEND

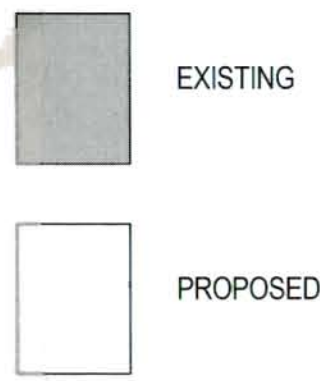

**PRELIMINARY**  
 NOT TO BE USED DURING CONSTRUCTION

1	FOR SCHEMATIC DESIGN REPORT	21.12.2012	MM	MM
Issue	Description	Date	CHK	Auth
Architect	SUTERS ARCHITECTS			
	www.sutersarchitects.com.au			
Project	BLUEWATER FITNESS CENTRE REDEVELOPMENT			
Location	118-134 Hearn Street, Colac, VIC 3250			
Client	COLAC OTWAY SHIRE COUNCIL			
Drawing	ELEVATIONS - OVERALL			
Scale	As indicated @ A1	Date Printed	21/12/2012 4:15:45 PM	
Project Number	M502672	Drawing Number	SK401	1

BLUEWATER FITNESS CENTRE  
 CONCEPT ELEVATION STUDIES  
 10/01/12 M502672 RM.  
 PRESENTED @ PCG #5.

**suters**

File Name: C:\Users\502672\BWF-CENTRAL\BWF-CENTRAL.dwg